
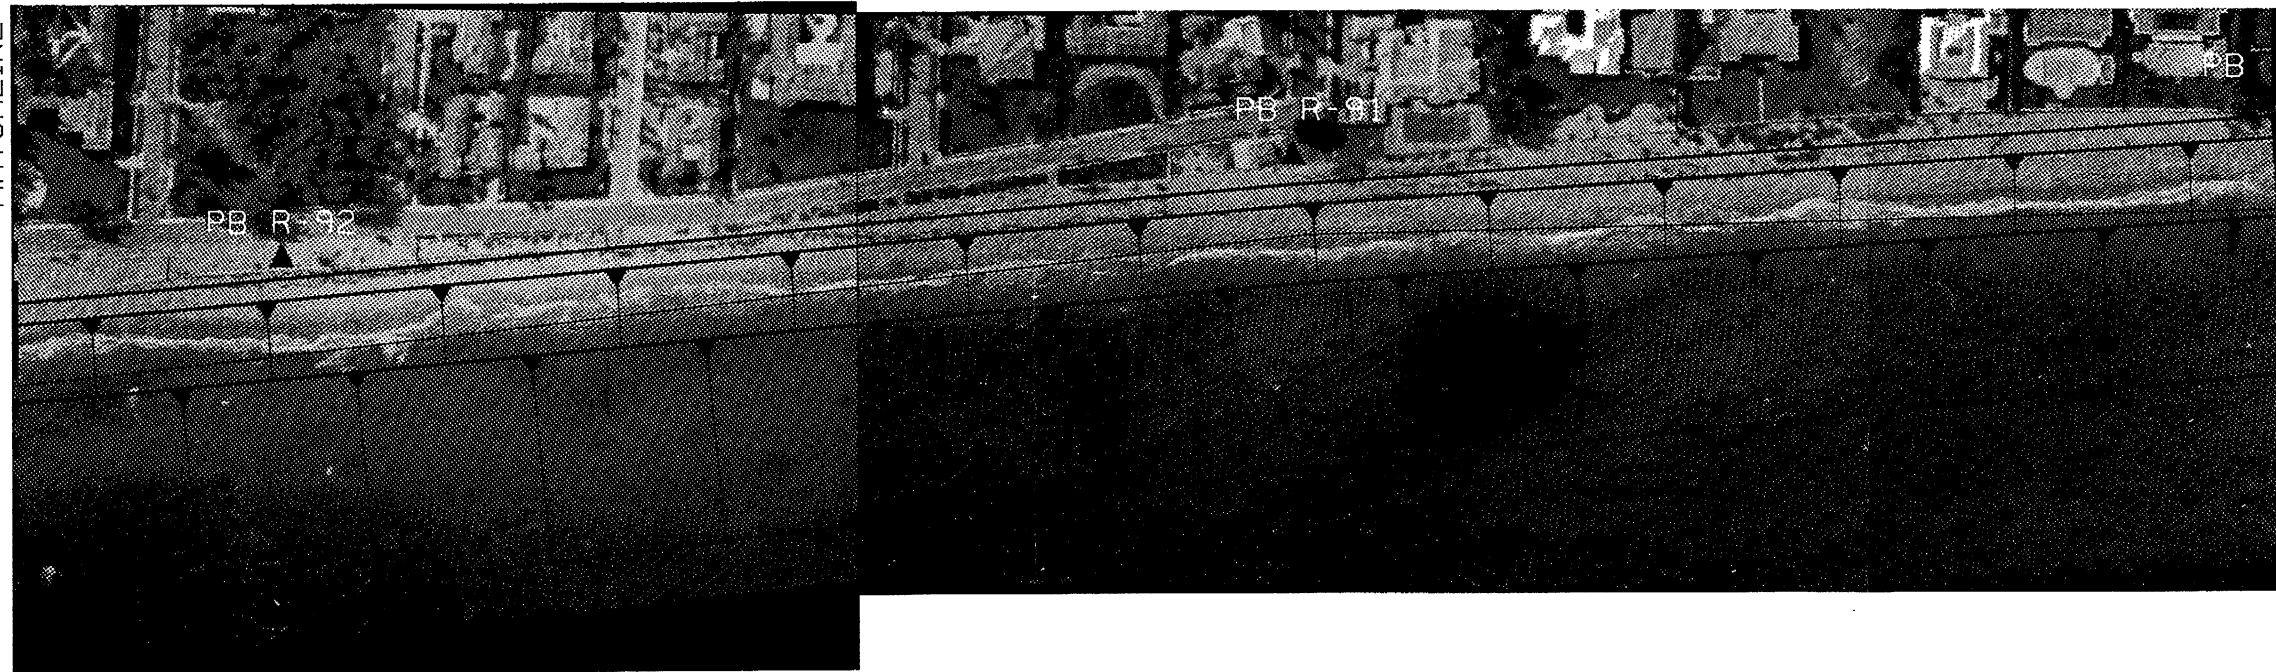
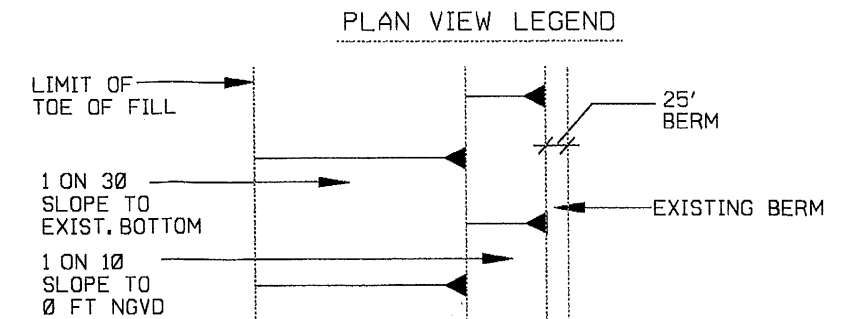


N  
1" = 300'

SOUTH LAKE WORTH INLET  
RECOMMENDED IMPROVEMENTS  
FIXED SAND BYPASSING PLANT

COASTAL PLANNING & ENGINEERING, INC.  
2481 NW BOCA RATON BLVD.  
BOCA RATON, FL 33431

MATCHLINE PLATE D-12

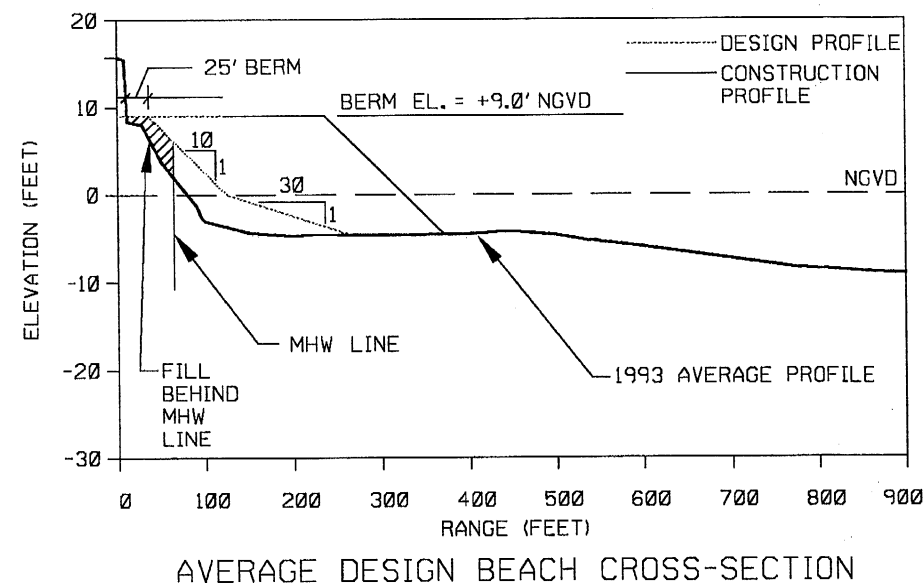


ATLANTIC

OCEAN


NORTH LIMIT OF PALM BEACH ISLAND PROJECT

NOTE: DESIGN CROSS-SECTION DOES NOT INCLUDE ADVANCE FILL,  
CONSTRUCTION CROSS-SECTION INCLUDES ADVANCE FILL.

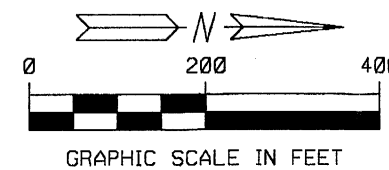


COAST OF FLORIDA  
EROSION AND STORM EFFECTS STUDY, REGION III  
SELECTED PLAN  
PALM BEACH ISLAND  
SCALES AS SHOWN  
DEPARTMENT OF THE ARMY  
JACKSONVILLE DISTRICT, CORPS OF ENGINEERS  
JACKSONVILLE, FLORIDA  
TO ACCOMPANY GENERAL DESIGN MEMO.,  
DATED :  
FILE NO.

PLATE D-11

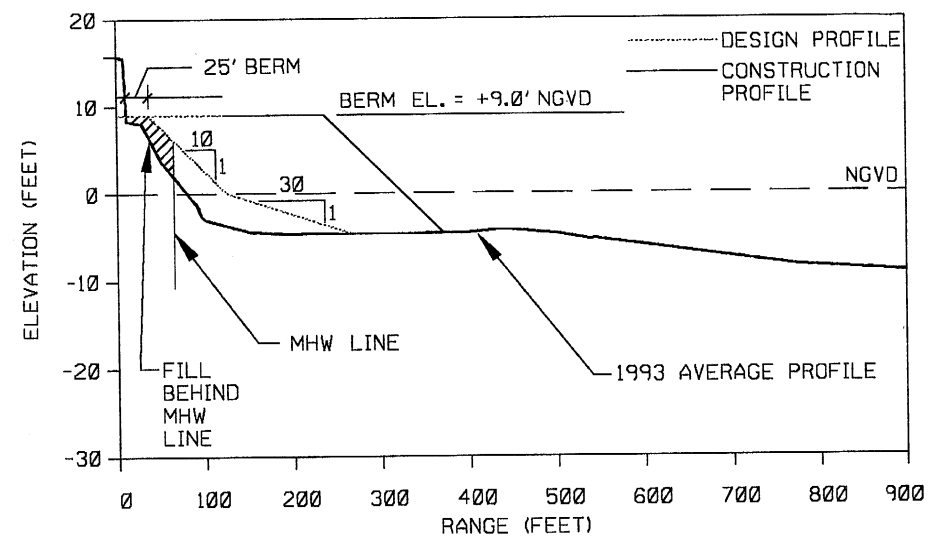

AVERAGE DESIGN BEACH CROSS-SECTION

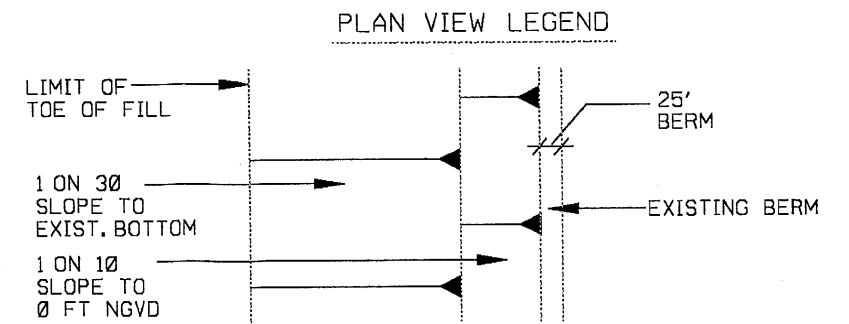


MATCHLINE PLATE D-13



MATCHLINE PLATE D-11

ATLANTIC

OCEAN

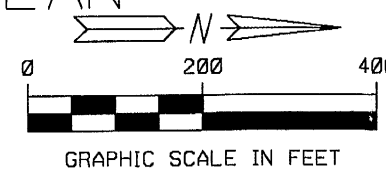

NOTE: DESIGN CROSS-SECTION DOES NOT INCLUDE ADVANCE FILL,  
CONSTRUCTION CROSS-SECTION INCLUDES ADVANCE FILL.

COAST OF FLORIDA  
EROSION AND STORM EFFECTS STUDY, REGION III  
SELECTED PLAN  
PALM BEACH ISLAND  
SCALES AS SHOWN  
DEPARTMENT OF THE ARMY  
JACKSONVILLE DISTRICT, CORPS OF ENGINEERS  
JACKSONVILLE, FLORIDA  
TO ACCOMPANY GENERAL DESIGN MEMO.,  
DATED :  
FILE NO.